



This Detail Drawing may not be altered or changed in any manner except by the City Engineer. It is the responsibility of the user to acquire the most current version.

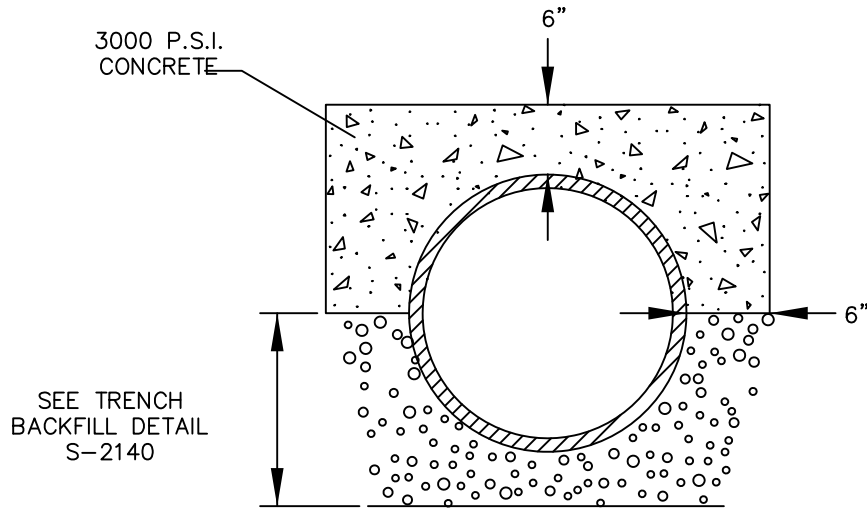

END VIEW

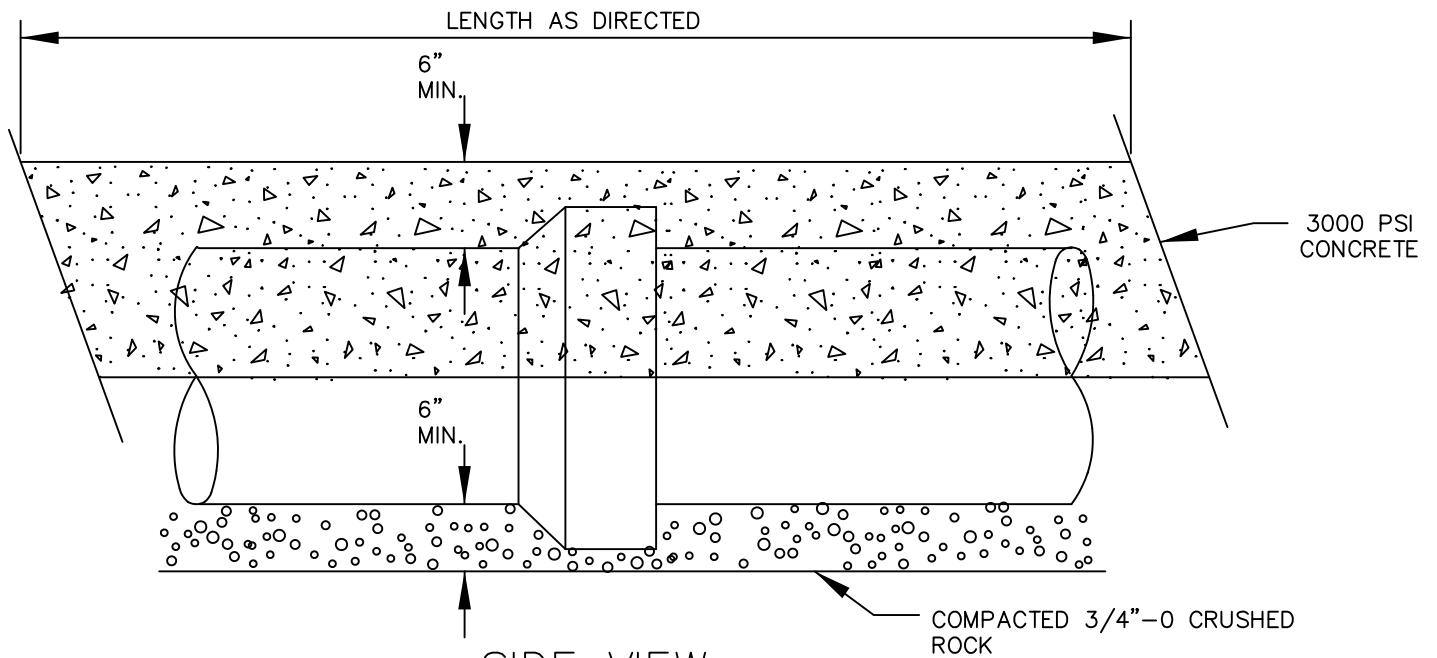

SIDE VIEW

Concrete Cap

CITY OF WILSONVILLE



DRAWING NUMBER: S-2200

DRAWN BY: SR

SCALE: N.T.S.

FILE NAME: S-2200.DWG

APPROVED BY: NK

DATE: 6/4/14

PUBLIC WORKS STANDARDS