


This Detail Drawing may not be altered or changed in any manner except by the City Engineer. It is the responsibility of the user to acquire the most current version.

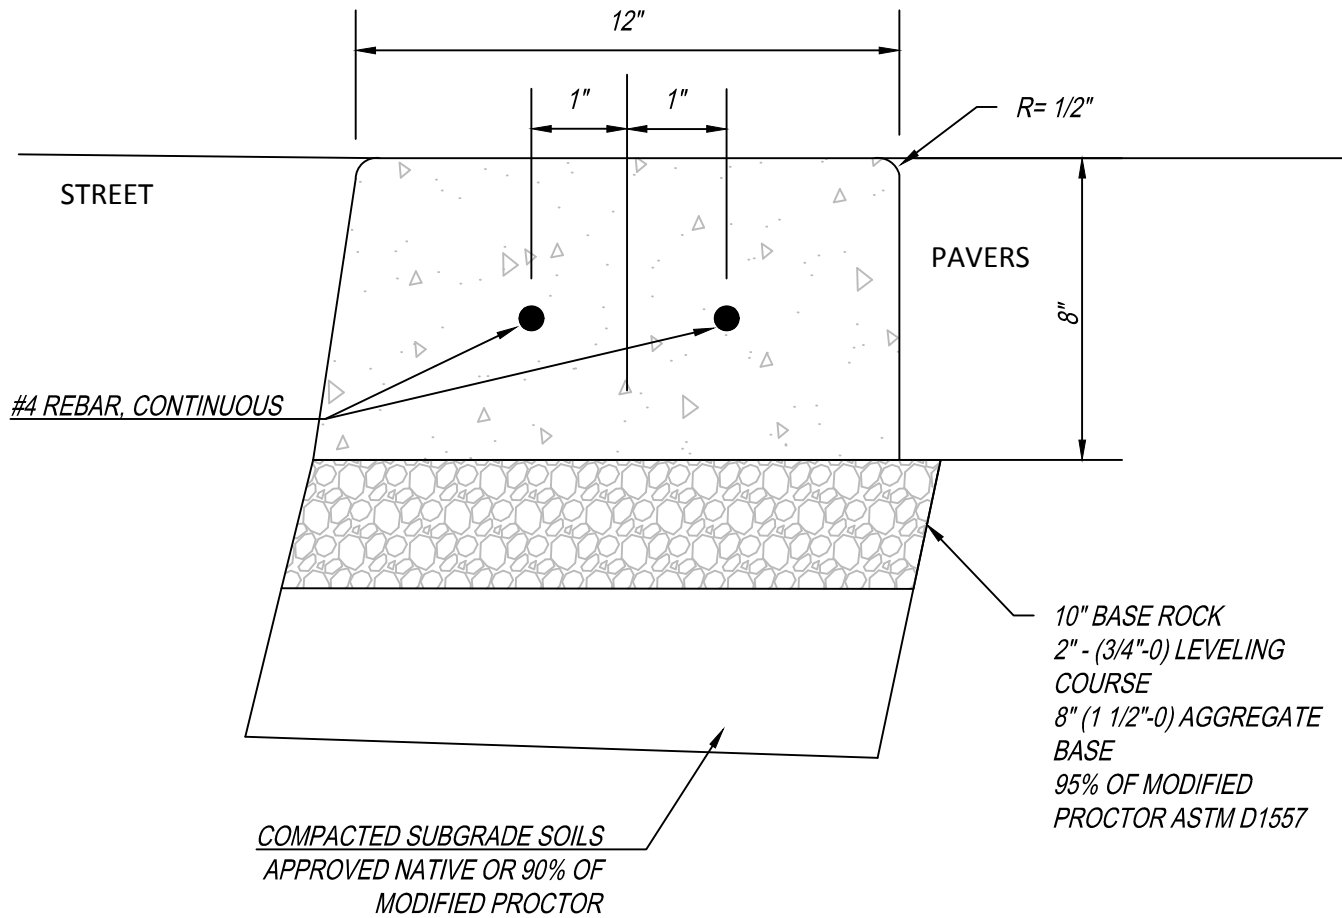

NOTE:
 CONCRETE TO BE 4000 P.S.I AT 28 DAYS, 6 SACK
 MIX

12" Concrete Band

DRAWING NUMBER: ST-6082

DRAWN BY: SR

SCALE: N.T.S.

FILE NAME: ST-6082.DWG

APPROVED BY: NK

DATE: 10/29/14

CITY OF
 WILSONVILLE



PUBLIC WORKS STANDARDS