


PLANTER, RAIN GARDEN, SWALE
FLOW CONTROL STRUCTURE

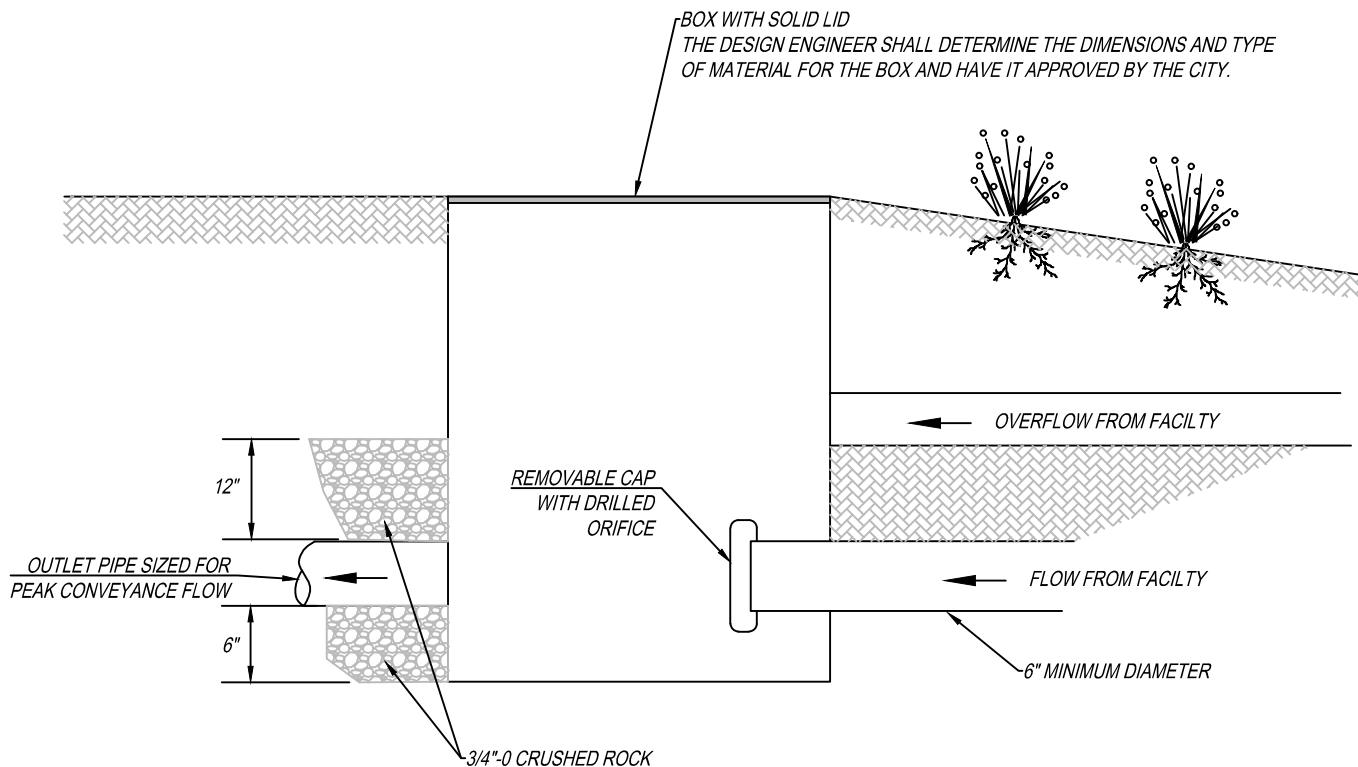

Planter, Rain Garden, Swale Flow Control Structure

CITY OF
WILSONVILLE



PUBLIC WORKS STANDARDS

DRAWING NUMBER: ST-6105

DRAWN BY: SR

SCALE: N.T.S.

FILE NAME: ST-6105.DWG

APPROVED BY: NK

DATE: 11/4/14