
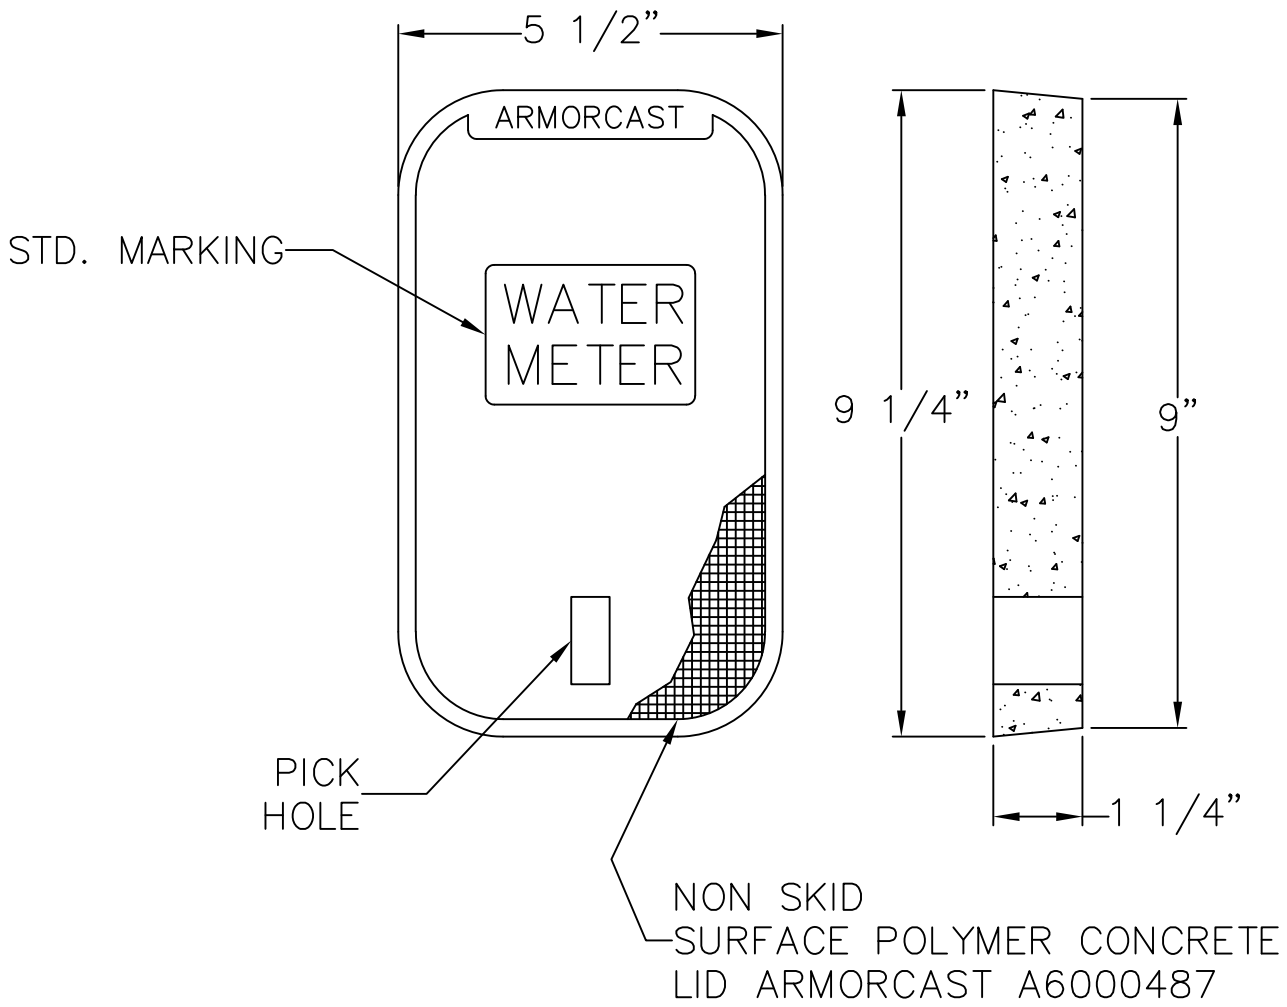


This Detail Drawing may not be altered or changed in any manner except by the City Engineer. It is the responsibility of the user to acquire the most current version.

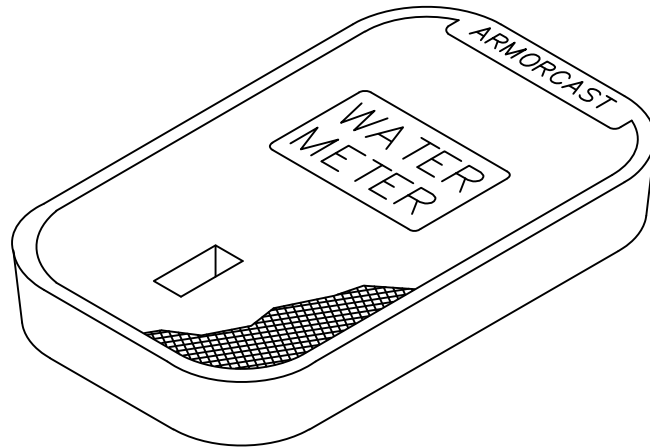

Meter Box Lid - 3/4" & 1" Meter

DRAWING NUMBER: WT-3037

DRAWN BY: SR

SCALE: N.T.S.

FILE NAME: WT-3037.DWG

APPROVED BY: NK

DATE: 6/4/14

CITY OF
WILSONVILLE



PUBLIC WORKS STANDARDS